


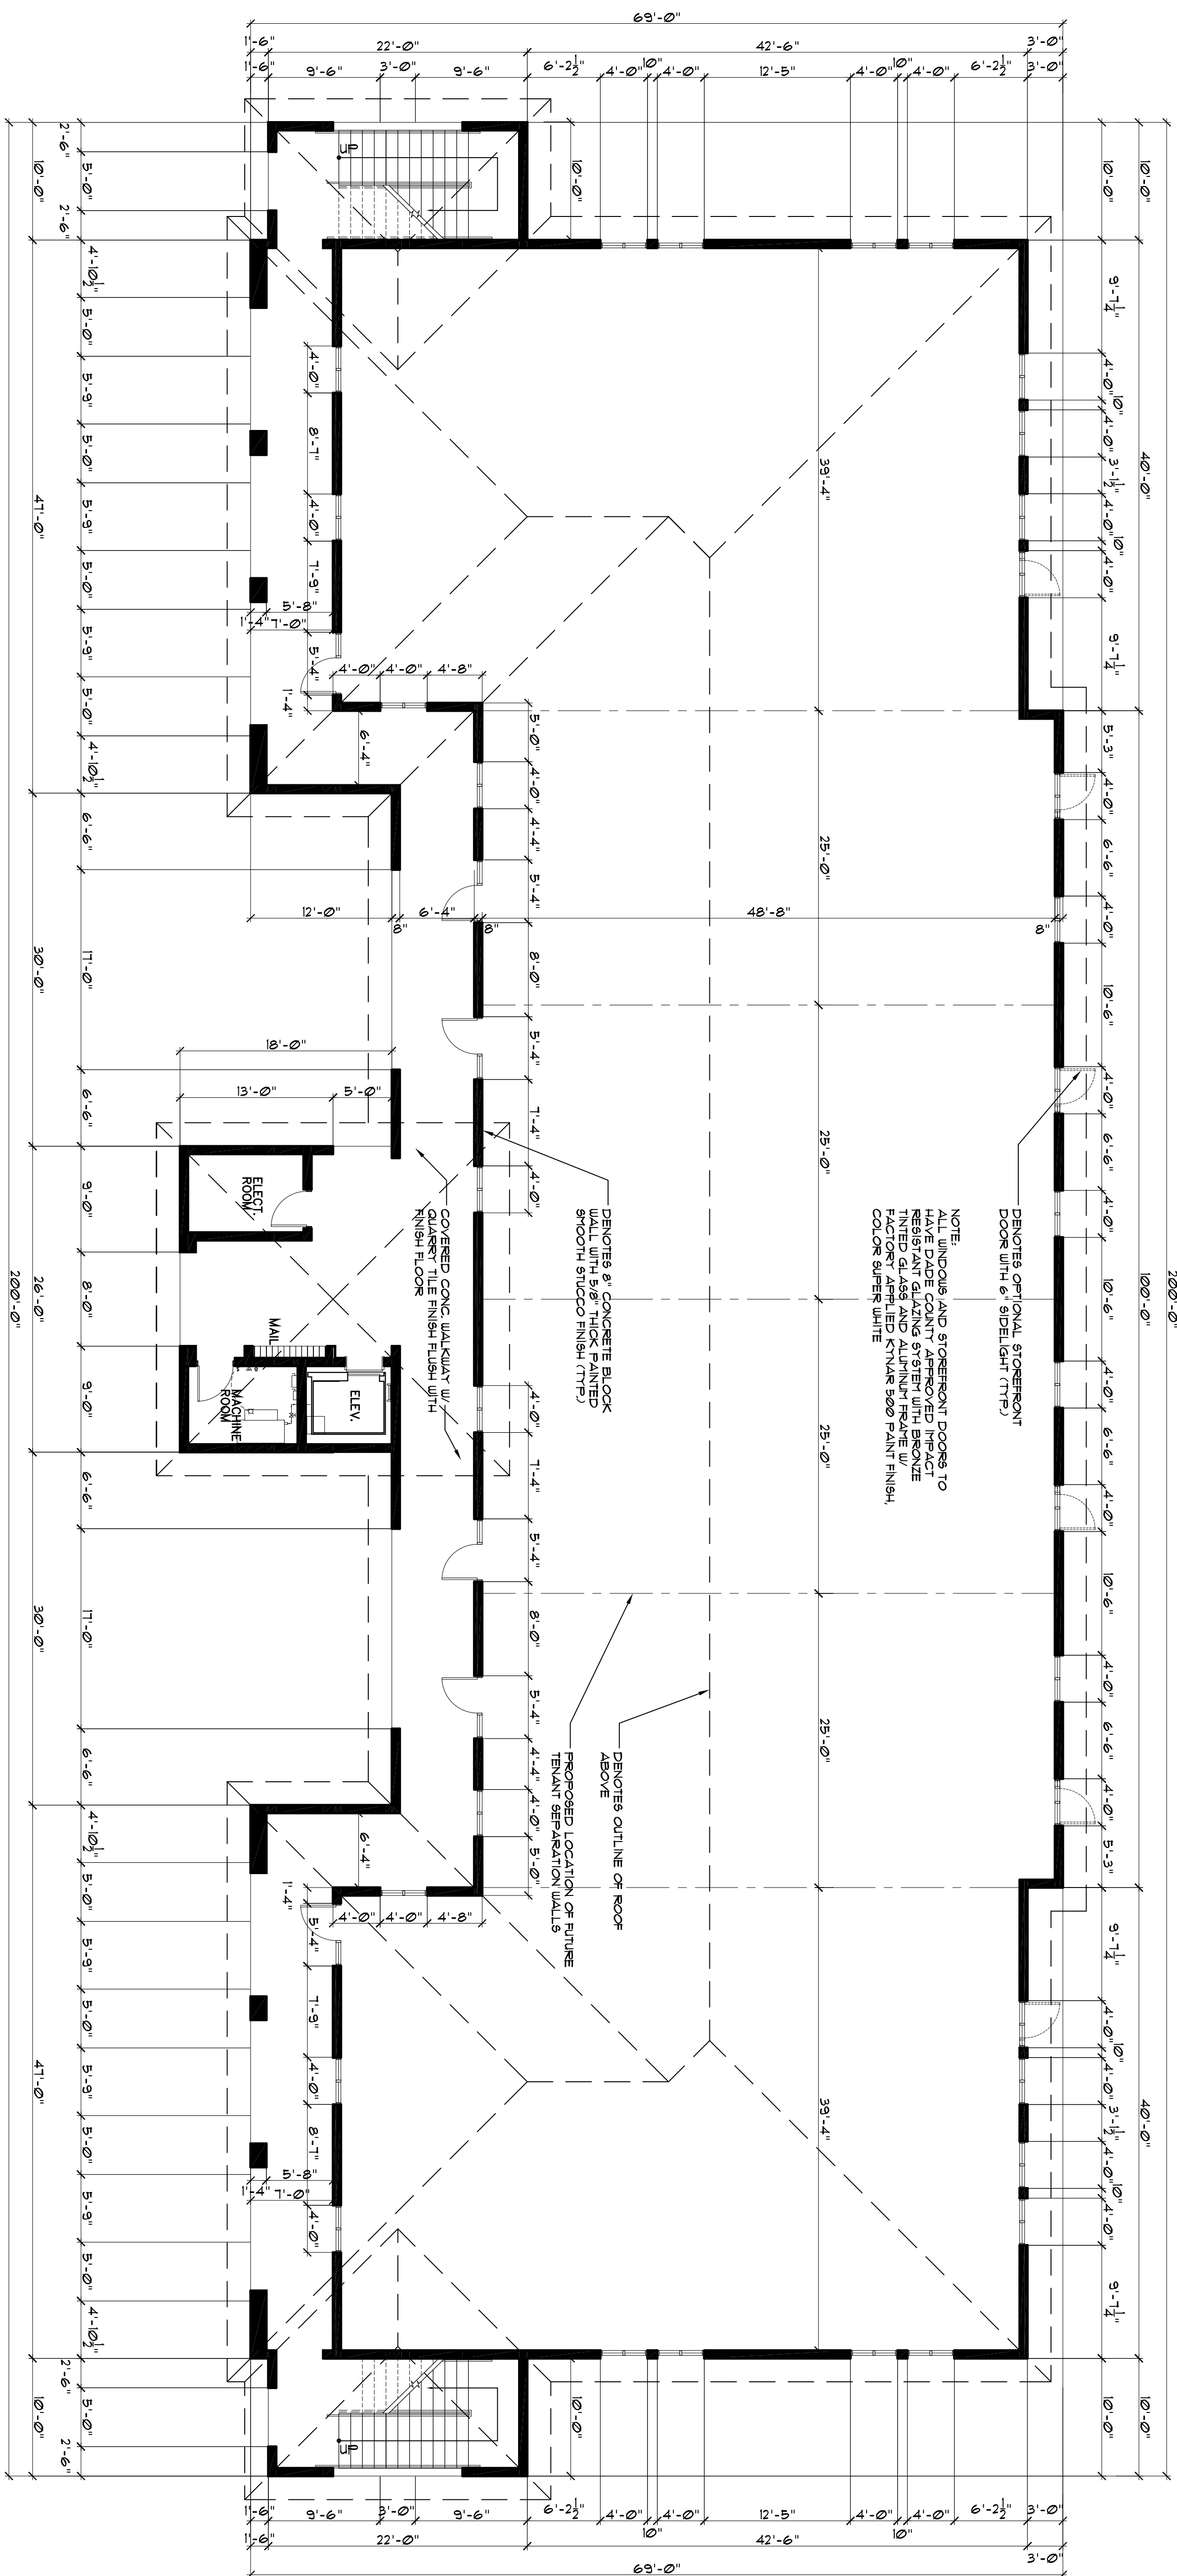

GROUND FLOOR PLAN
SCALE: 1/8" = 1'-0"



200'-0"

160'-0"

120'-0"

80'-0"

40'-0"

0'-0"

40'-0"

80'-0"

120'-0"

160'-0"

200'-0"

REVISIONS:

COPYRIGHT © CORRALES GROUP ARCHITECTS, P.A. THIS DOCUMENT IS THE PROPERTY OF CORRALES GROUP ARCHITECTS, P.A. AND IS TO BE USED ONLY FOR THE PROJECT AND SITE SPECIFIC FOR WHICH THE CONSTRUCTION WORK IS CONTRACTED. NO PART OF THIS DOCUMENT IS TO BE REPRODUCED OR TRANSMITTED IN ANY FORM OR BY ANY MEANS, ELECTRONIC OR MECHANICAL, INCLUDING PHOTOCOPYING, RECORDING, OR BY ANY INFORMATION STORAGE AND RETRIEVAL SYSTEM, WITHOUT THE WRITTEN PERMISSION OF CORRALES GROUP ARCHITECTS, P.A. ANY UNAUTHORIZED USE OF THIS DOCUMENT IS PROHIBITED. THE ARCHITECT ASSUMES NO LIABILITY FOR ANY DAMAGE OR LOSS OF ANY KIND, INCLUDING CONSEQUENTIAL DAMAGES, ARISING FROM THE USE OF THIS DOCUMENT. THE ARCHITECT'S LIABILITY IS LIMITED TO THE DESIGN AND CONSTRUCTION OF THE PROJECT AND IS NOT INTENDED TO BE A GUARANTEE OF ANY KIND WHATSOEVER AS TO THE MANNER IN WHICH THE PROJECT SHALL BE CONSTRUCTED OR THE RESULTS THEREOF.

PETER CORRALES
LICENSE NO. AA-0009125

Drawn by	Proj. Mgr.
M.U.	M.U.
File: TOWER/ WELLINGTON	Job. Capt. M.U.

corrales group architects
2300 corporate blvd, n.w., suite 145
boonville, florida 33431 (561) 995-6700
corporation no. AA-0002519
architect no. AR-0009125

Project
PROFESSIONAL CENTER AT WELLINGTON
IN
VILLAGE OF WELLINGTON, FLORIDA
FOR
THE TOWER GROUP

SHEET TITLE
FLOOR PLAN

Project No. 06020 Date 02-10-06

Sheet No. **A-3**
3 of 9