


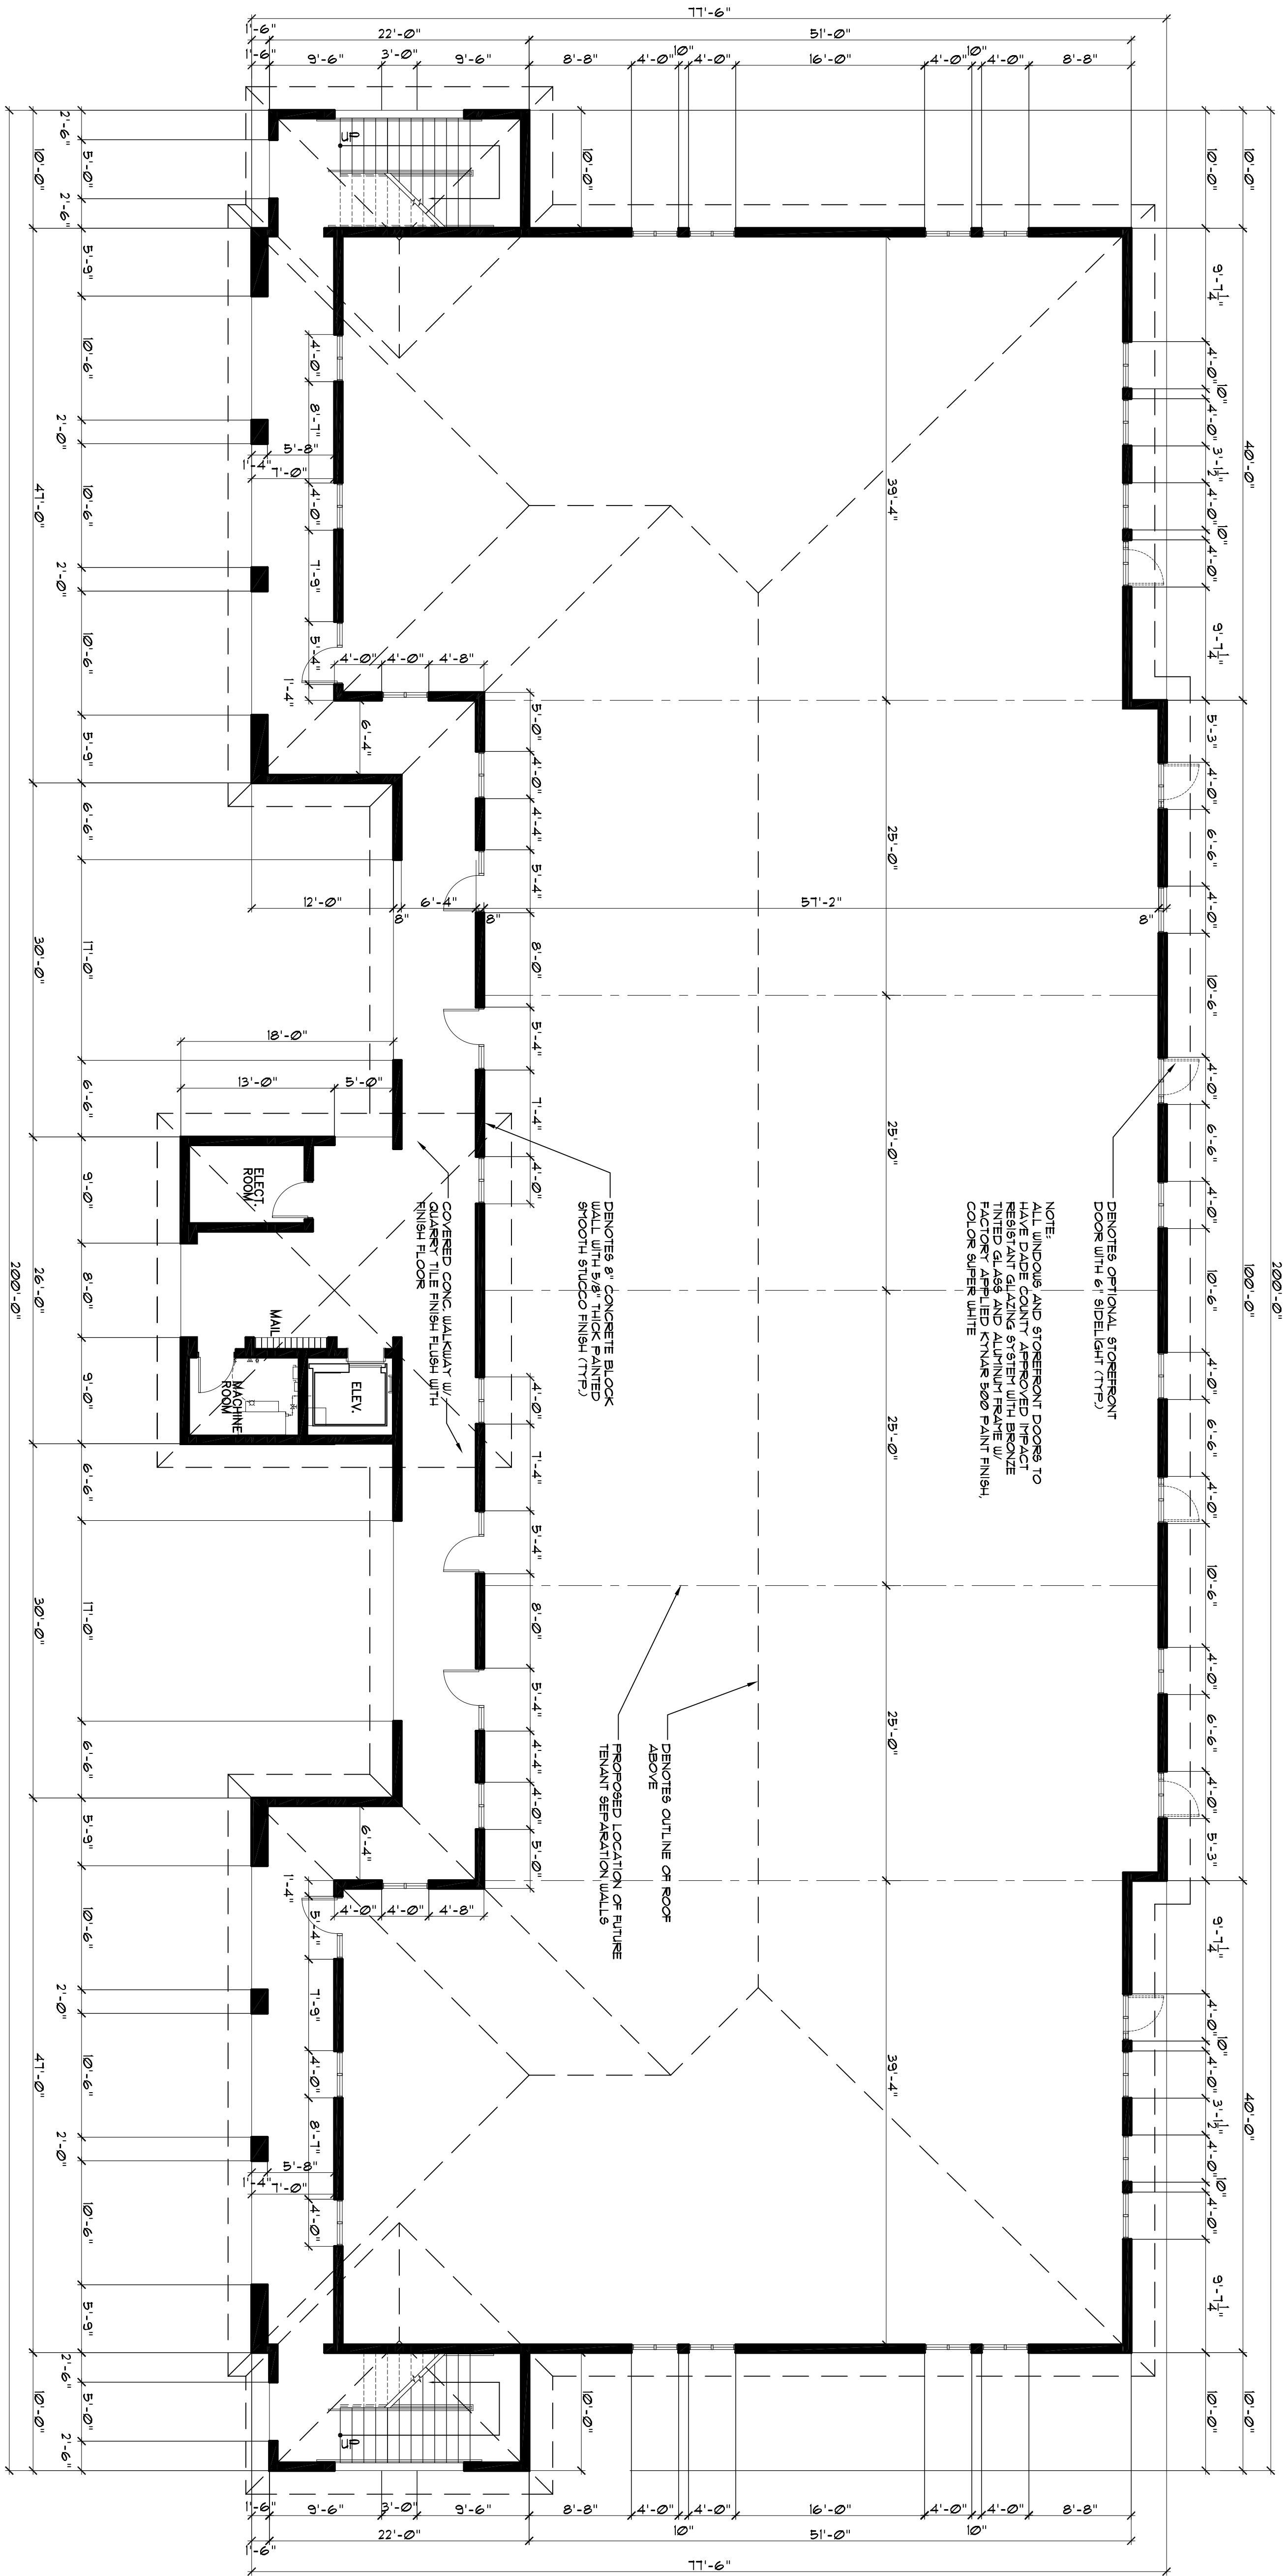

GROUND FLOOR PLAN
SCALE: 1/8" = 1'-0"



Sheet No. A-5	SHEET TITLE FLOOR PLAN	Project PROFESSIONAL CENTER AT WELLINGTON IN VILLAGE OF WELLINGTON, FLORIDA FOR THE TOWER GROUP
Project No. 06020	Date 02-10-06	

corrales group architects 2300 corporate blvd. n.w., suite 145 boca raton, florida 33431 (561) 995-6700 corporation no. AA-0002519 architect no. AR-0009125	
---	--

REVISIONS: COPYRIGHT © CORRALES GROUP ARCHITECTS, P.A. ALL RIGHTS RESERVED. THIS DOCUMENT IS THE PROPERTY OF CORRALES GROUP ARCHITECTS, P.A. AND IS TO BE USED ONLY FOR THE PROJECT AND SITE SPECIFICALLY IDENTIFIED IN THE TITLE BLOCK. NO PART OF THIS DOCUMENT IS TO BE REPRODUCED OR TRANSMITTED IN ANY FORM OR BY ANY MEANS, ELECTRONIC OR MECHANICAL, INCLUDING PHOTOCOPYING, RECORDING, OR BY ANY INFORMATION STORAGE AND RETRIEVAL SYSTEM, WITHOUT THE WRITTEN PERMISSION OF CORRALES GROUP ARCHITECTS, P.A. THE USER OF THIS DOCUMENT IS TO BE RESPONSIBLE FOR OBTAINING ALL NECESSARY PERMITS AND APPROVALS FROM THE APPROPRIATE AGENCIES. 

PETER CORRALES LICENSE NO. AA-0009125	Drawn by M.U. Job. Capt. M.U.
--	--