


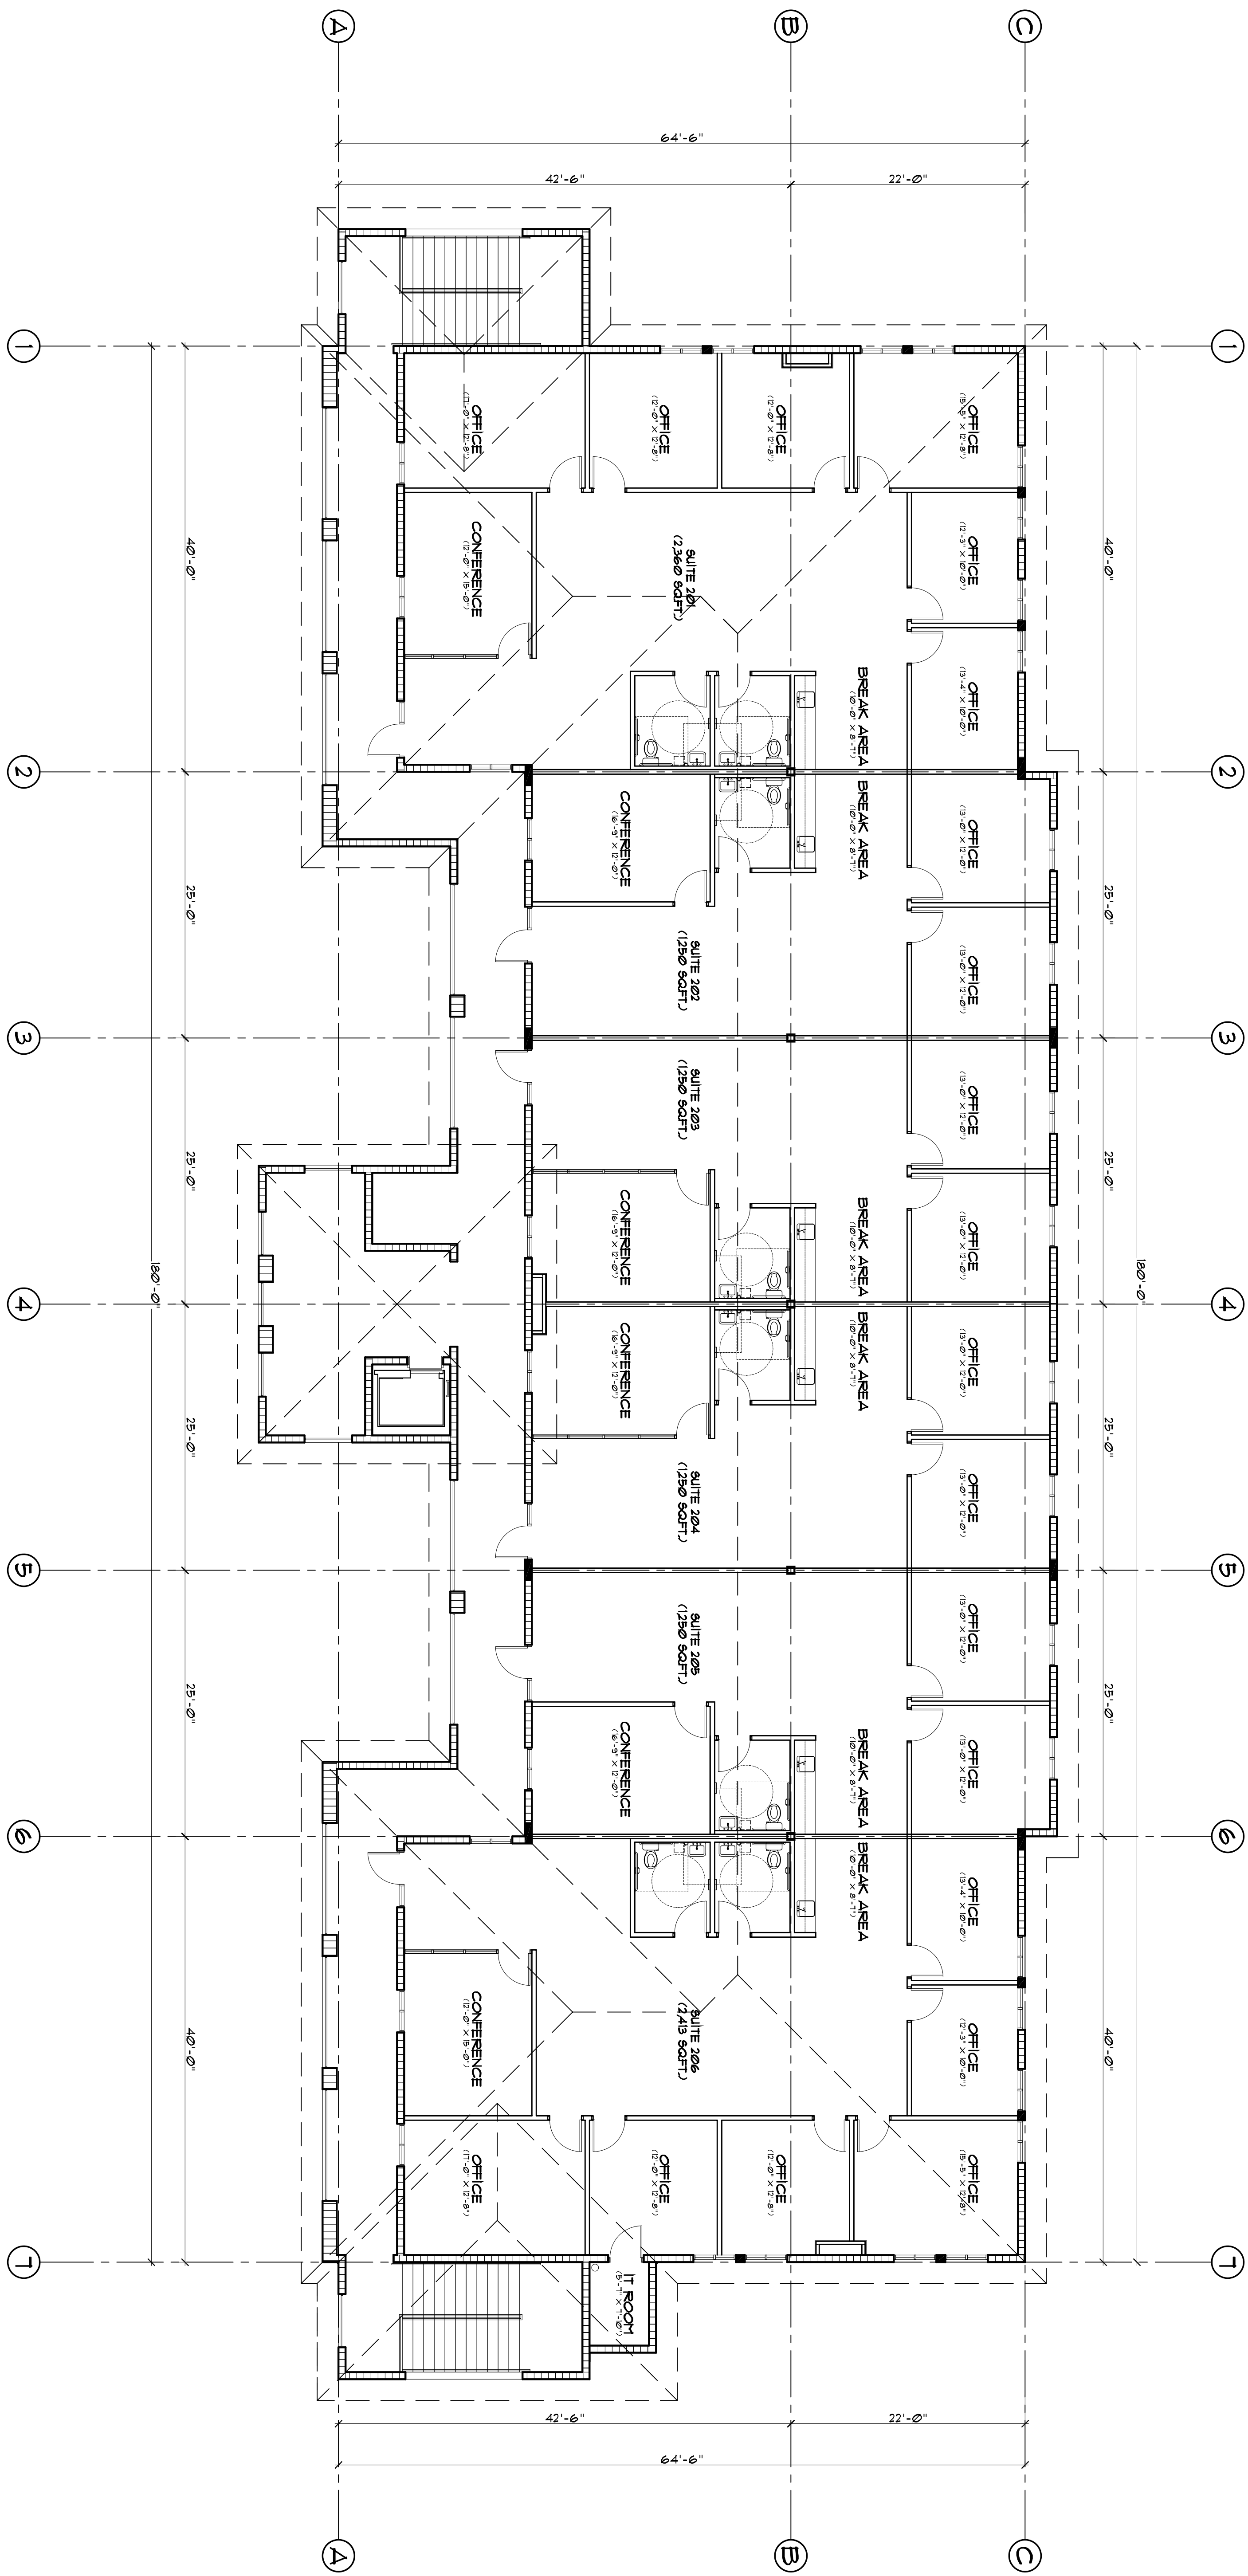

SECOND FLOOR PLAN
SCALE: 1/8" = 1'-0"



Sheet No. A-3	SHEET TITLE FLOOR PLAN	Project MAKE READY TENANTS AT PROFESSIONAL CENTER AT WELLINGTON IN VILLAGE OF WELLINGTON, FLORIDA FOR GLOBAL GROUP INVESTMENT
BUILDING 3 Sheet 3 of 1	Project No. --- Date 02-05-09	

corrales group architects 2300 corporate bld. n.w., suite 145 boca raton, florida 33431 (561) 995-6700 corporation no. AA-0002519 architect no. AR-0009125

REVISIONS: THIS DOCUMENT IS PROPERTY OF CORRALES GROUP P.A. AND NO PART HEREIN SHALL BE COPIED EXCEPT FOR THE PROJECT'S ARCHITECTURAL RECORD BY THE CORRALES GROUP ARCHITECTS P.A. THIS DOCUMENT WAS PREPARED BY CORRALES GROUP ARCHITECTS P.A. ACCORDING TO THE TERMS OF THE CONTRACT WITH THE CLIENT FOR THE DESIGN OF THE PROFESSIONAL CENTER AT WELLINGTON IN THE VILLAGE OF WELLINGTON, FLORIDA. WHILE IN NO PART CONSTITUTE ANY WARRANTY OR GUARANTEE IN CONNECTION WITH THE CONSTRUCTION OF THE PROJECT, THE ARCHITECTS SHALL BE RESPONSIBLE TO EXPLORE AND REPORT ON ANY DEFICIENCIES OR CONFLICTS THAT MAY ARISE AND ADVISE THE OWNER AND ARCHITECT OF RECORD THEREOF. COPYRIGHT © 2009 CORRALES GROUP ARCHITECTS P.A. LICENSE NO. AA-0009125

Drawn by M.U.	Proj. Mgr. M.U.
Rev. TOWER/ WELLINGTON	Job. Capt. M.U.